


CONSULTANTS

DRAWINGS PREPARED FOR

UNAUTHORIZED ALTERATION OR ADDITION TO THIS DRAWING AND RELATED DOCUMENTS IS A VIOLATION OF SEC. 7209 OF THE N.Y.S. EDUCATION LAW

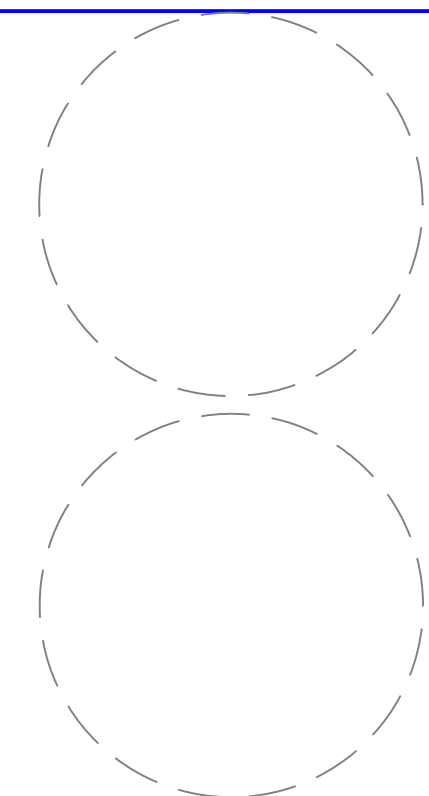

DRAWING INFORMATION	
PROJECT:	BKR0701
DESIGNED BY:	GR
DRAWN BY:	GR
APPROVED BY:	PWG
DATE:	1/4/08
SCALE:	1" = 100'

SHEET TITLE
UPPER LAKE BATHYMETRIC SURVEY

FIGURE NO
1

SHEET
1 OF **1**